


THE MILL - FRONT ELEVATION


76'-0" LINEAL FEET RAKE TRIM
 134'-0" LINEAL FEET CORNER BOARD
 50'-0" LINEAL FEET FASCIA BOARD
 225'-0" LINEAL FEET WINDOW CASING
 1498 SQ FT OF SIDING
 950 SQ FT OF ROOF SHINGLE

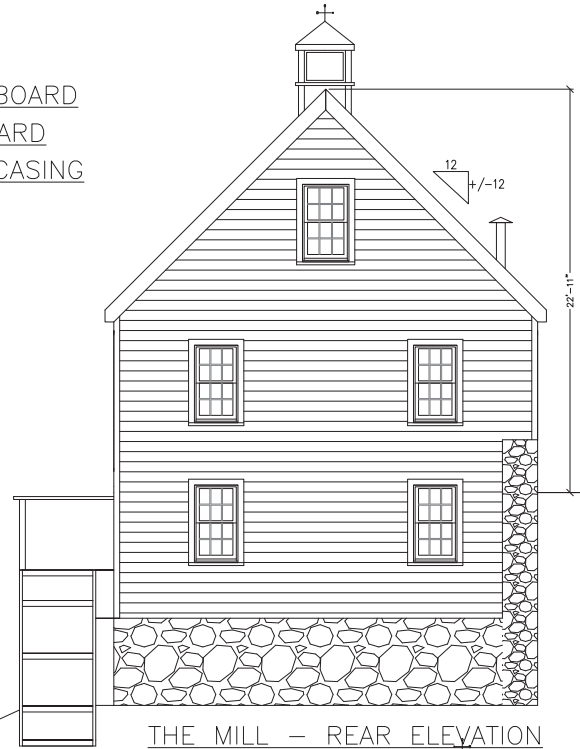

THE MILL - REAR ELEVATION



THE MILL - RIGHT SIDE ELEVATION

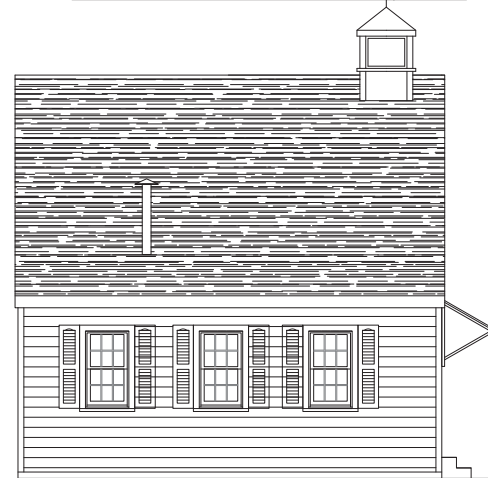

THE MILL - LEFT SIDE ELEVATION


NO.	REVISIONS

CONCORD LUMBER CORPORATION
LITTLETON LUMBER
 ARCHITECTURE DEPARTMENT
 P.O. BOX 1000 • 2 CONCORD RD • LITTLETON, MA 01460
 TEL: 978-466-0781 FAX: 978-466-0785


STAMP:

HISTORIC MILLSTREAM
 99 MILL ROAD, CHELMSFORD, MA
 THE MILL ELEVATIONS


DRAWN : PAB
 CHECKED : JCS
 DATE : 10-23-15
 SCALE : 1/4" = 1'-0"
 JOB NO : 1504-12
 CONSTRUCTION DRAWING

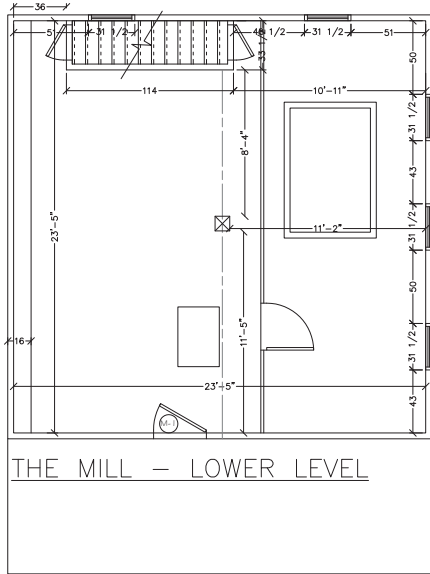


THE MILL - LOWER LEVEL

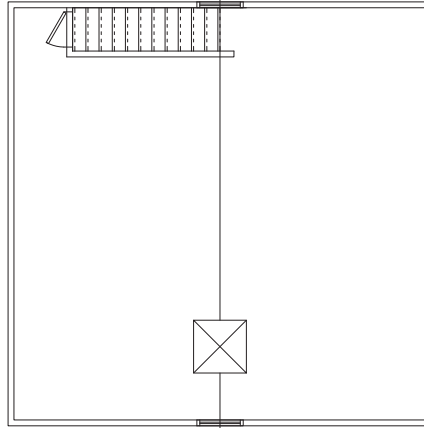


THE MILL - ATTIC

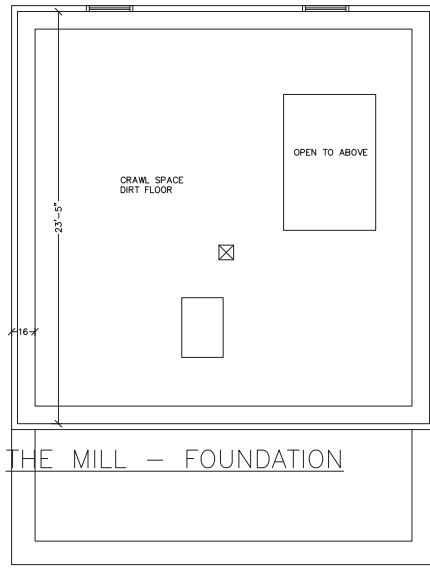

THE MILL - FOUNDATION

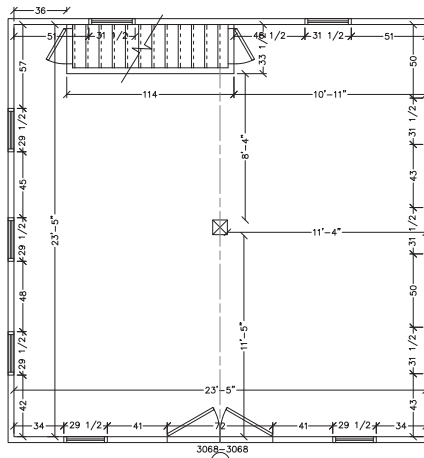

THE MILL - FIRST LEVEL

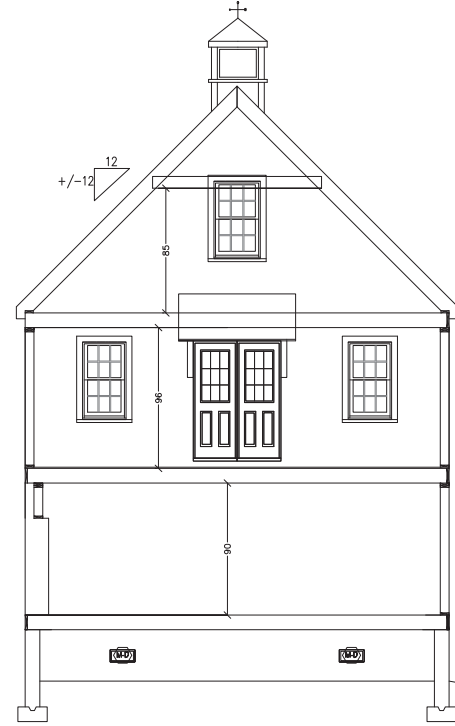

THE MILL - SECTION

**NOTE:
WINDOW SCHEDULE IS BASED ON
SILVERLINE 3900 SERIES, VINYL
WINDOW
**FIELD VERIFY WINDOW OPENING SIZE

WINDOW SCHEDULE FOR MILL							
LABEL	SIZE	QUANTITY	R.O.	TYPE	REMARK	U-VALUE	SHGC
M-A	2/8 X 4/6	5	32 1/2 X 54 1/2	DOUBLE HUNG	1 TEMPERED AT STAIRS LOWER LEVEL COASTAL		
M-B	2/8 X 4/6	7	32 1/2 X 54 1/2	DOUBLE HUNG	MAIN LEVEL TEMPERED AT STAIRS		
M-C	2/6 X 4/4	5	30 1/2 X 52 1/2	DOUBLE HUNG	MAIN LEVEL		
M-D	APPROX. 24 X 10	2	CRAWL SPACE VENT		UNDER LOWER LEVEL		

**NOTE:
DOOR SCHEDULE IS BASED ON
THERMA-TRU DOORS, SMOOTH STAR
SERIES
**FIELD VERIFY DOOR OPENING SIZE

WINDOW SCHEDULE FOR MILL						
LABEL	SIZE	QUANTITY	TYPE	REMARK	U-VALUE	SHGC
M-1	CUSTOM	1	SOLID DOOR TO SIZE	LOWER LEVEL EXIT		
M-2	2-3068	1	9-LITE DOOR, S262	MAIN LEVEL ENTRY		

NO.	REVISIONS

CONCORD LUMBER CORPORATION
LITTLETON LUMBER
ARCHITECTURE DEPARTMENT
P.O. BOX 1508 • 8 CHINA WAY • LITTLETON, MA 01460
TEL: 978-486-0761 FAX: 978-486-0762

STAMP:

99 MILL ROAD, CHELMSFORD, MA
THE MILL FLOOR PLANS/SECTION

DRAWN: PJB CHECKED: JEG

DATE: 10-29-15

SCALE: 1/4" = 1'-0"

JOB NO.: 1504-12

CONSTRUCTION DRAWING

A-11